


Bauphasen

ost

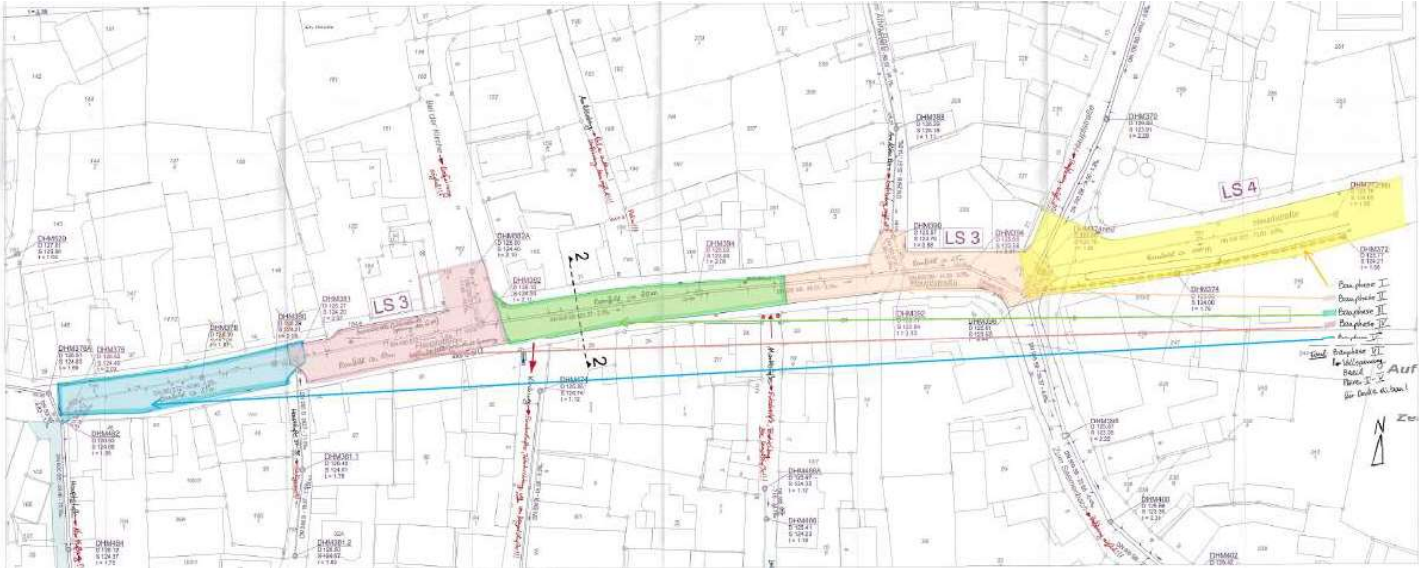

west

